



WALSALL ARENA - BASIC LIGHTING PLAN (for reference only; not to scale)

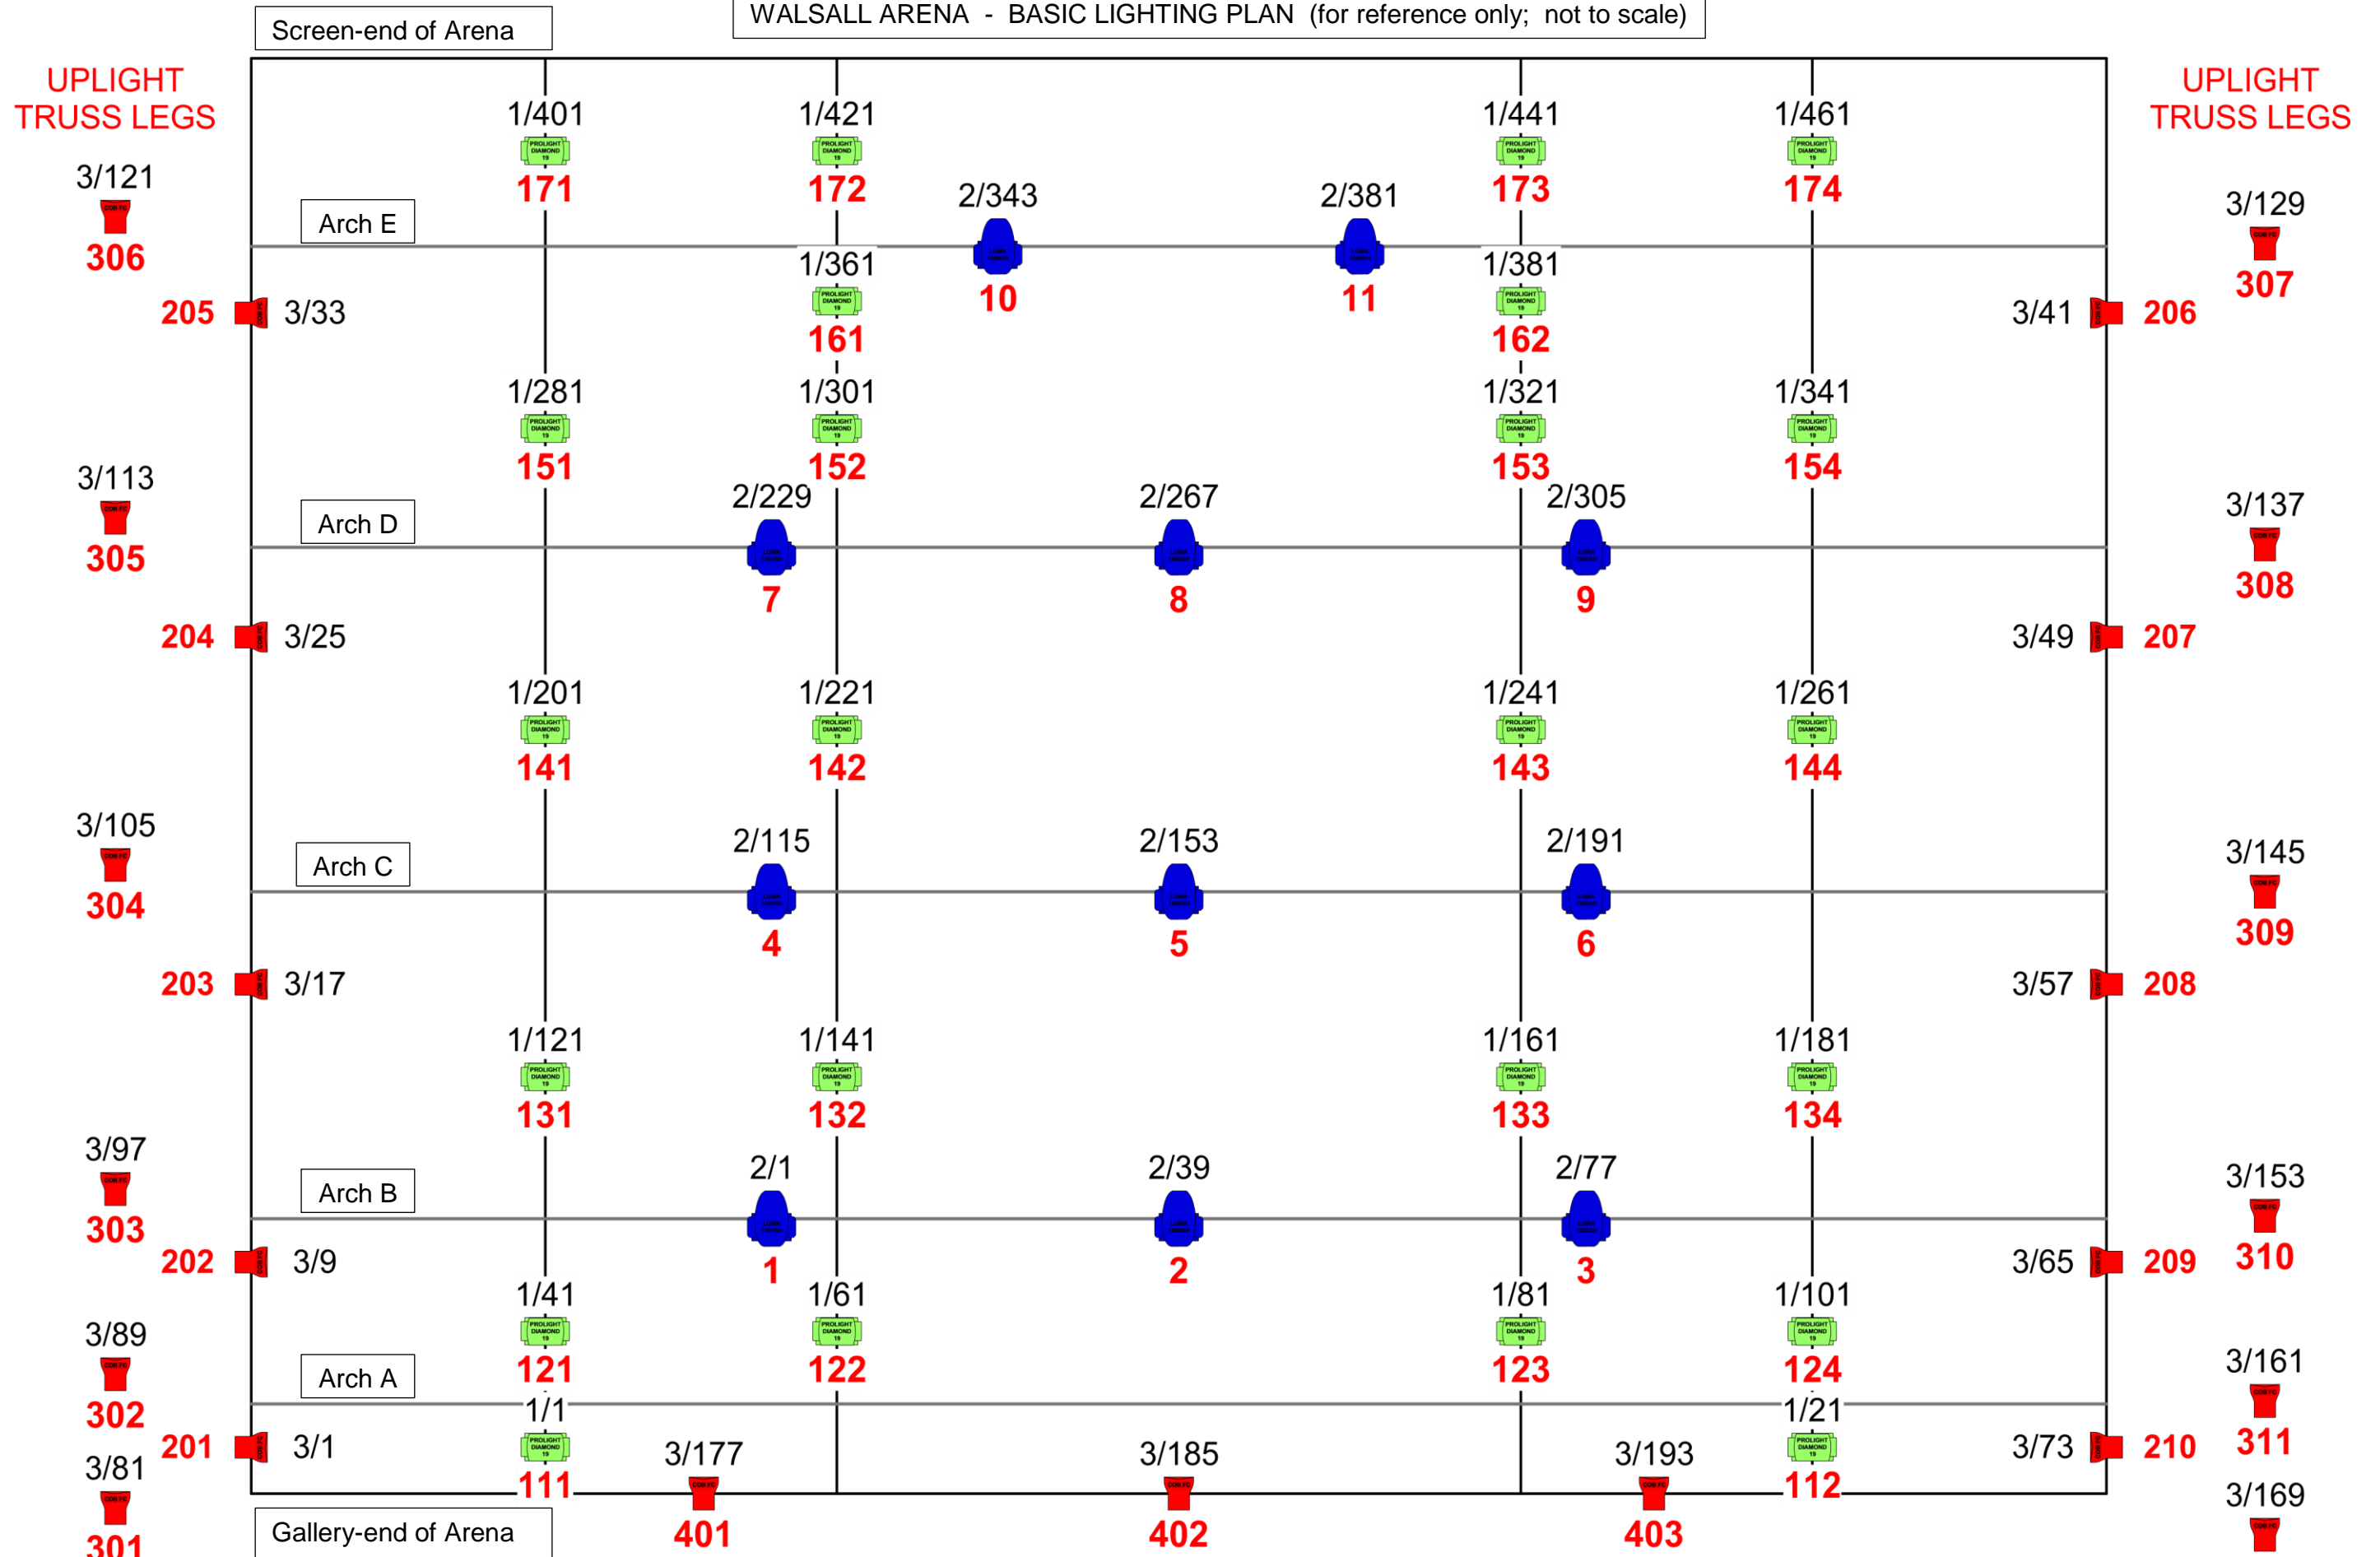

PROLIGHT COB FC
8CH MODE (8CH)

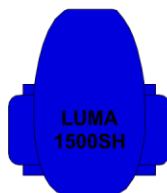

PROLIGHT LUMA 1500SH
EXTENDED MODE (38CH)



PROLIGHT DIAMOND 19
BASIC MODE (20CH)